



GALLERY FLOOR PLANS


ELEVATION OF WALL - D

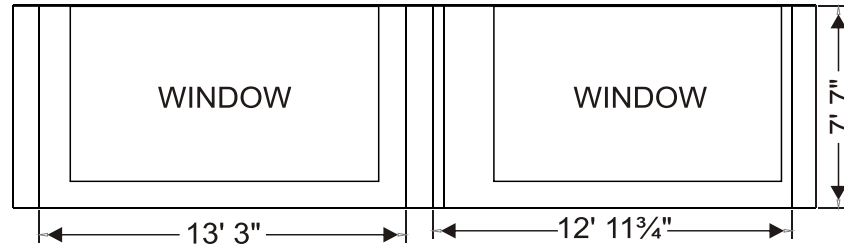


ELEVATION OF WALL - C

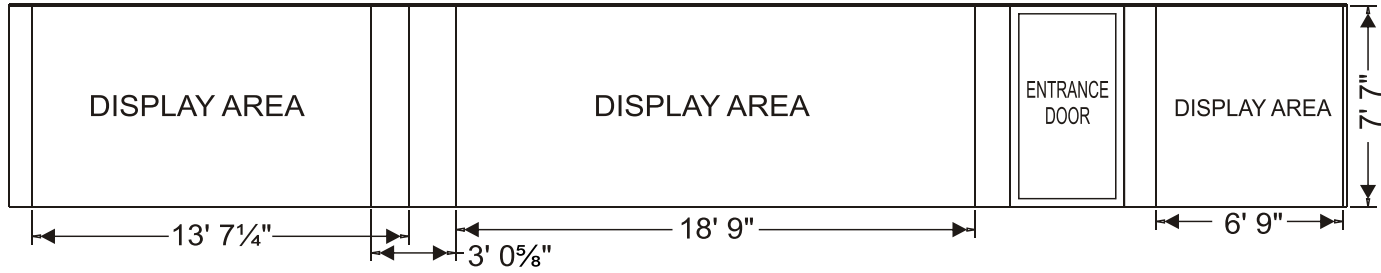


ELEVATION OF WALL - B

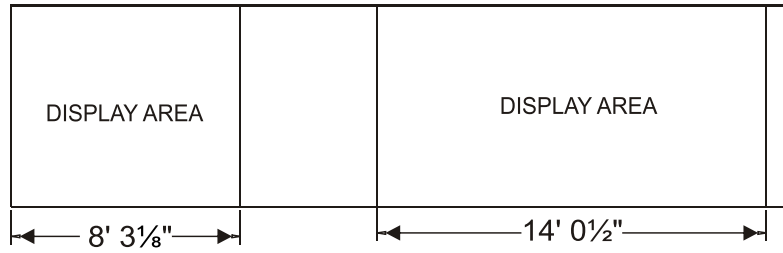


ELEVATION OF WALL - A

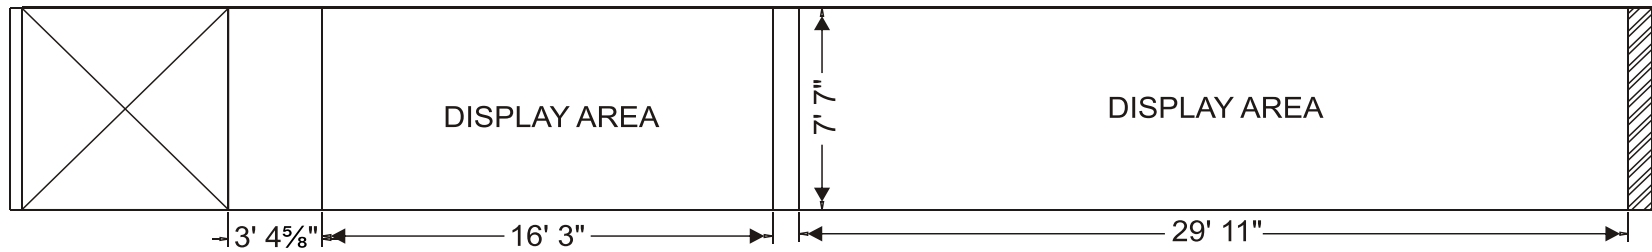


WALL No. 1 & 2

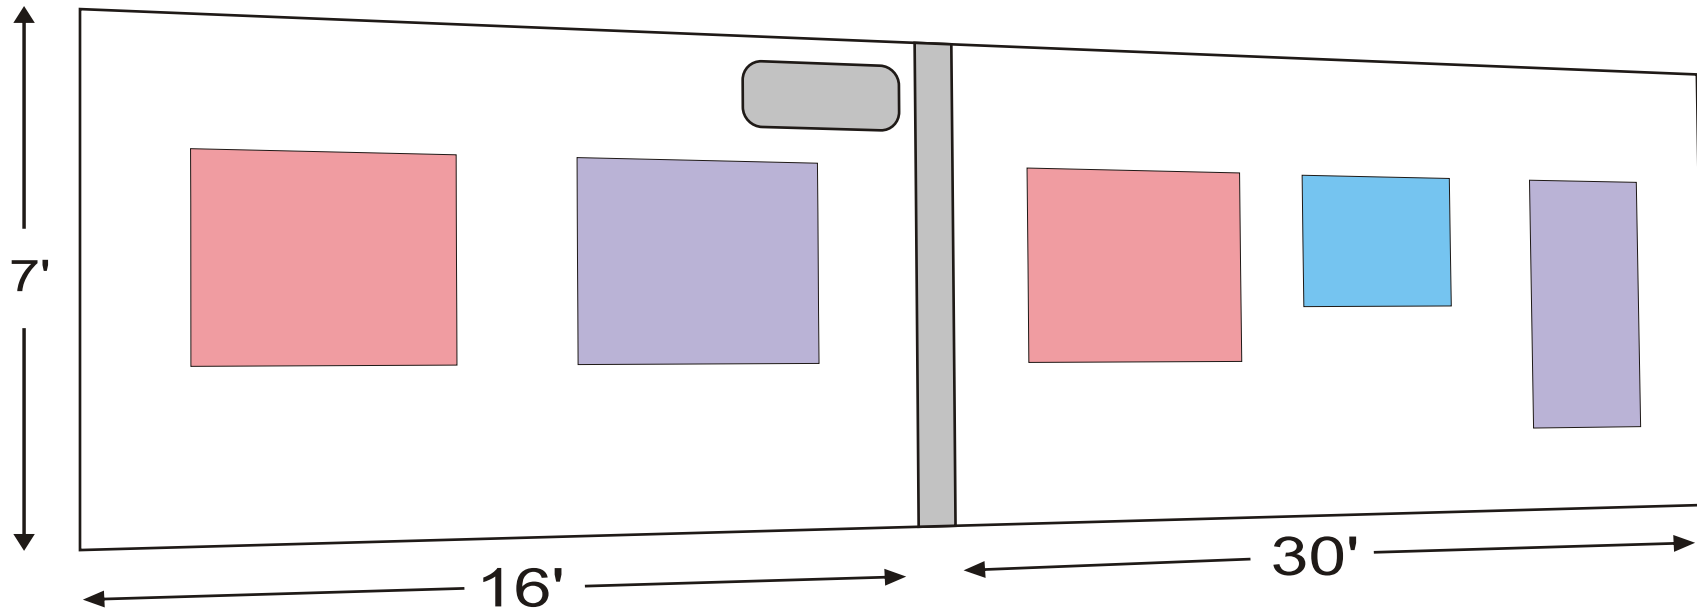


WALL No. 3 & 4 (two sides of a wall)

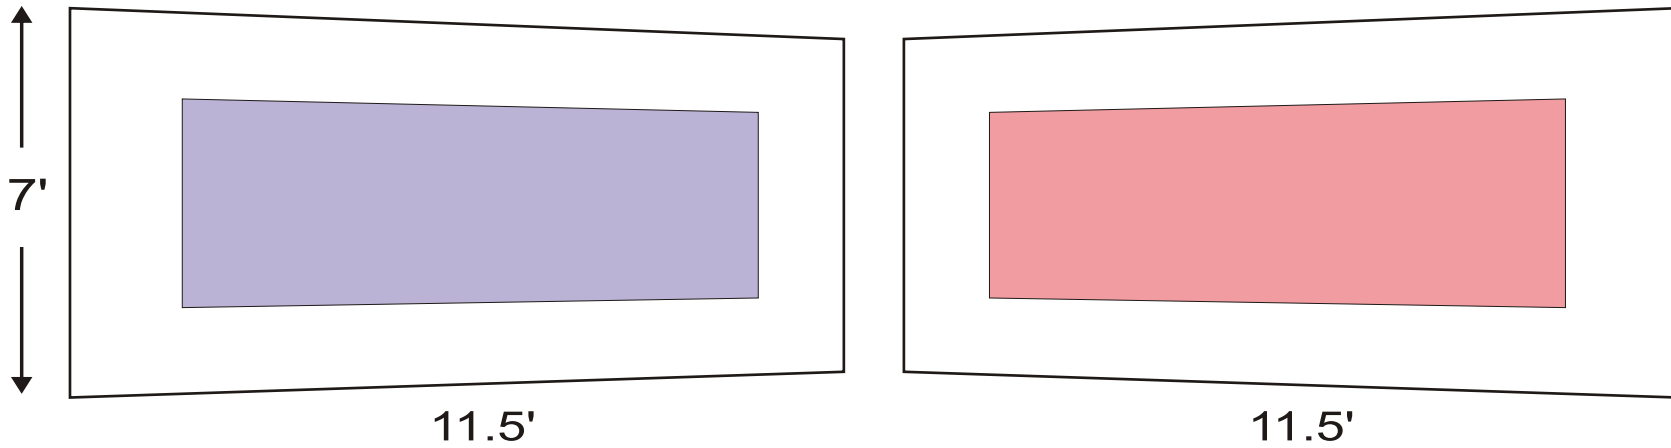


WALL No. 5

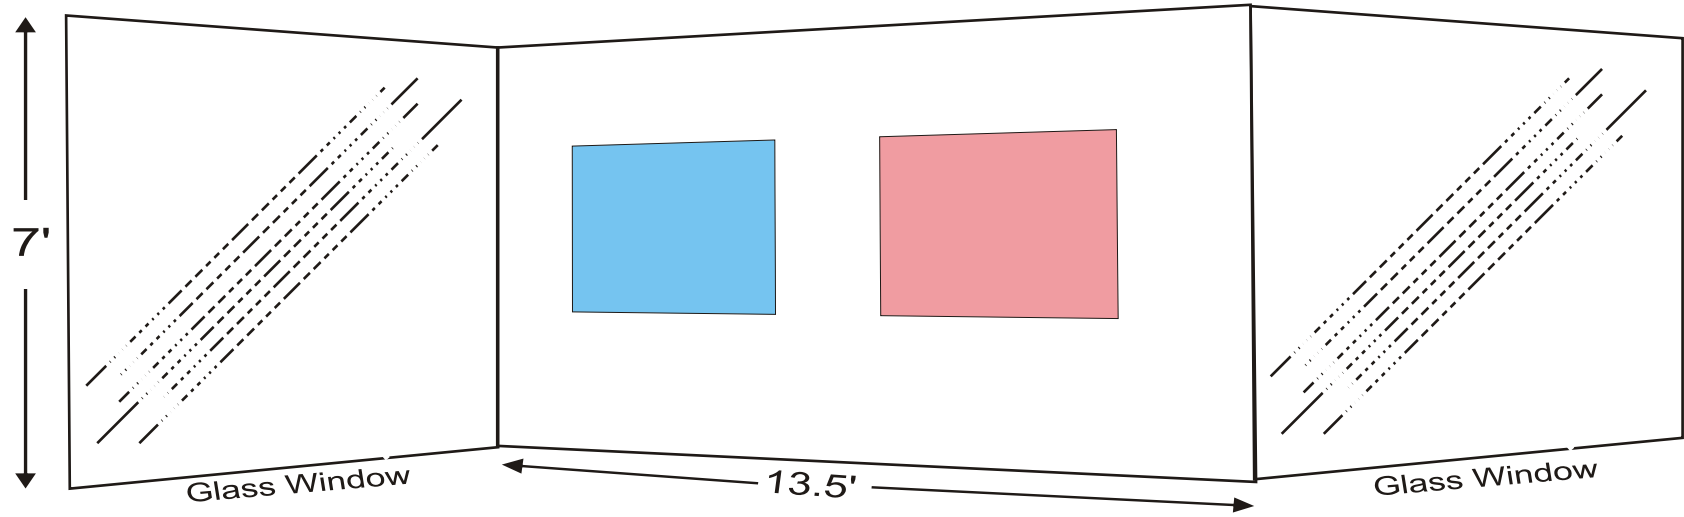


WALL No. 6

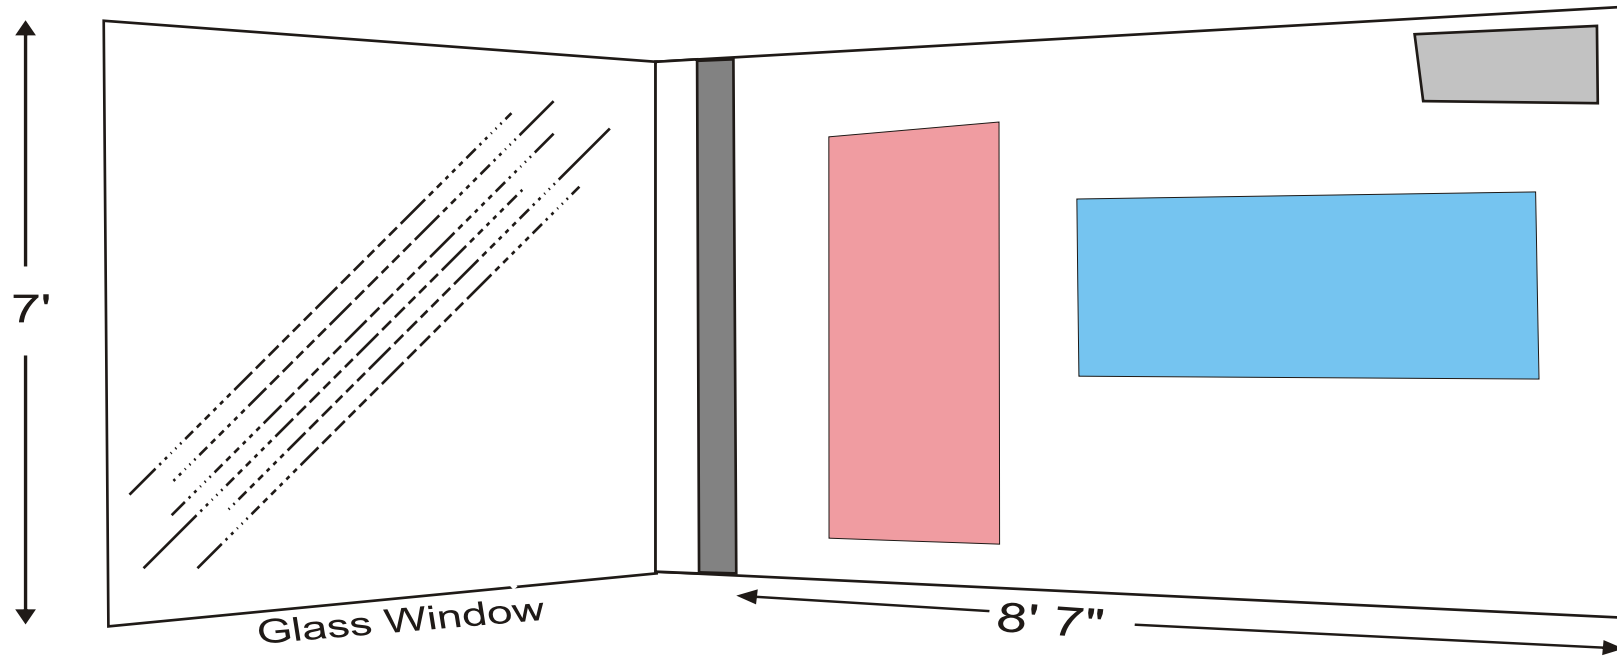


WALL No. 7

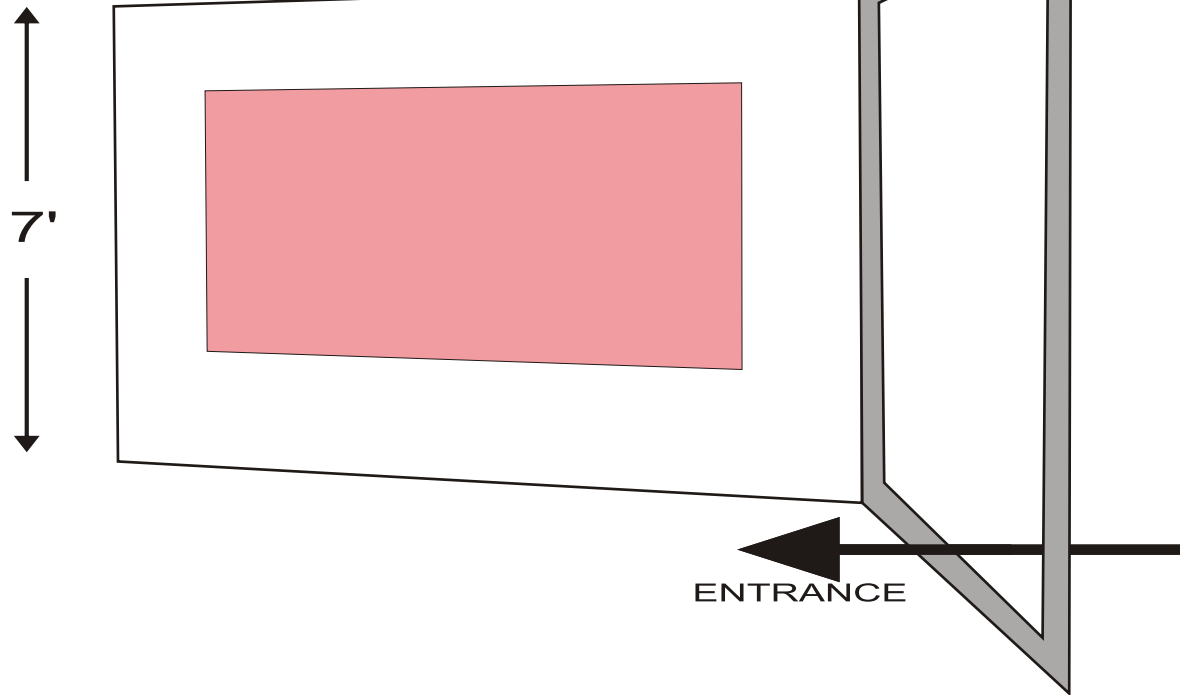


WALL No. 8

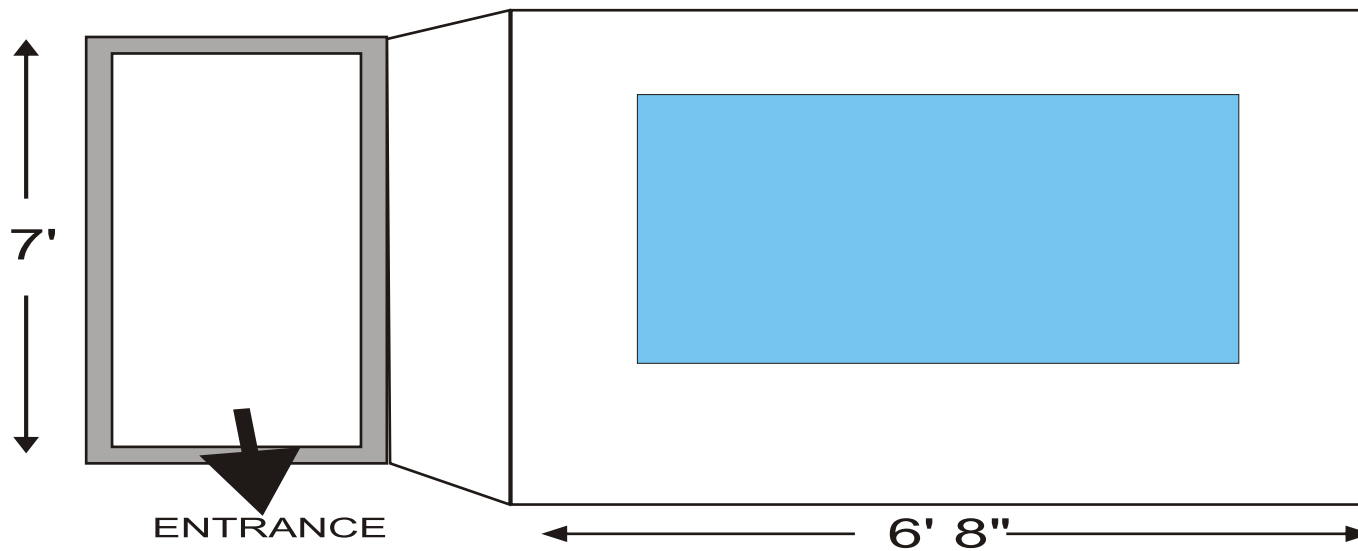


WALL No. 10

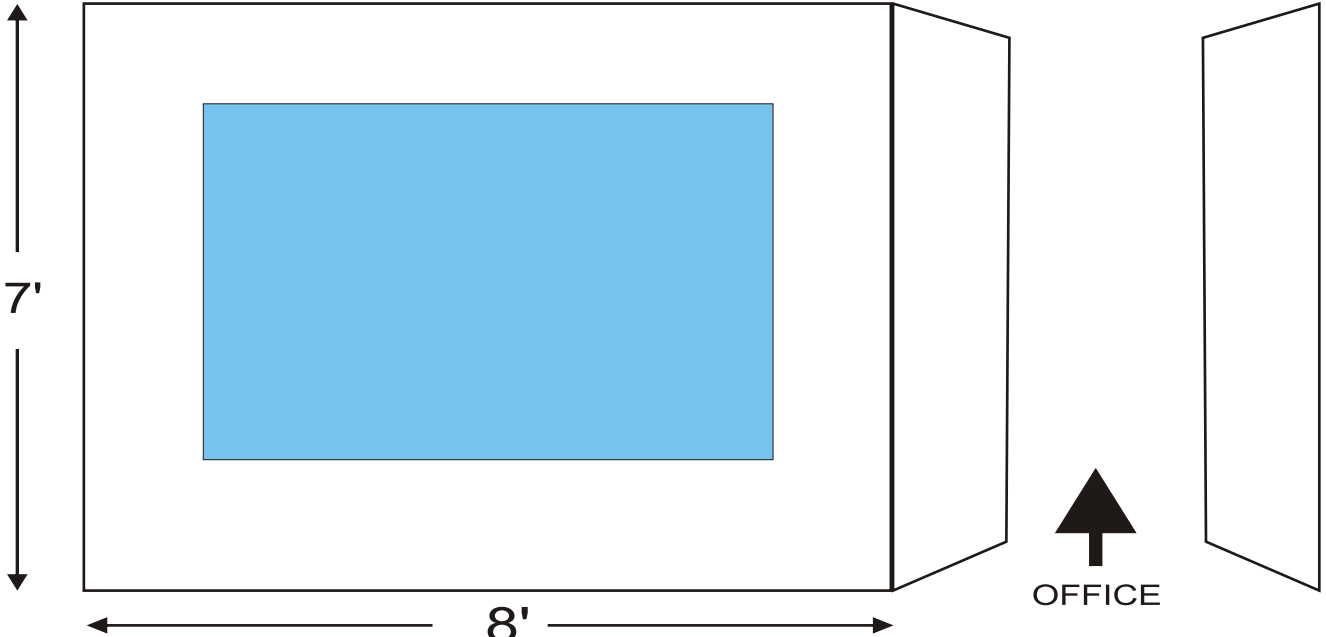

WALL No. 9

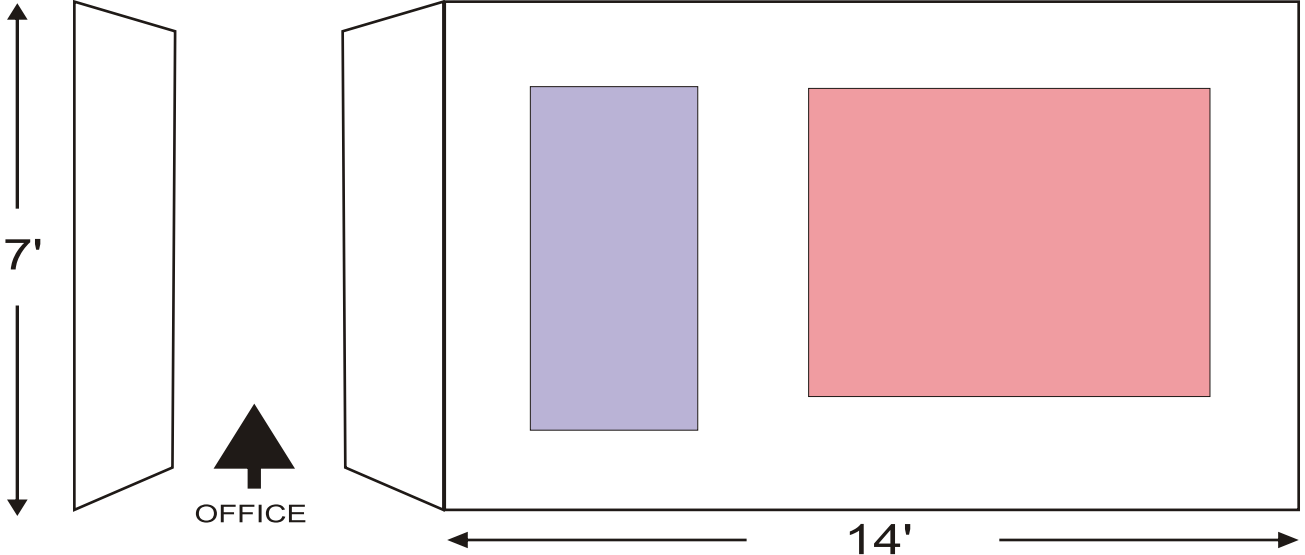


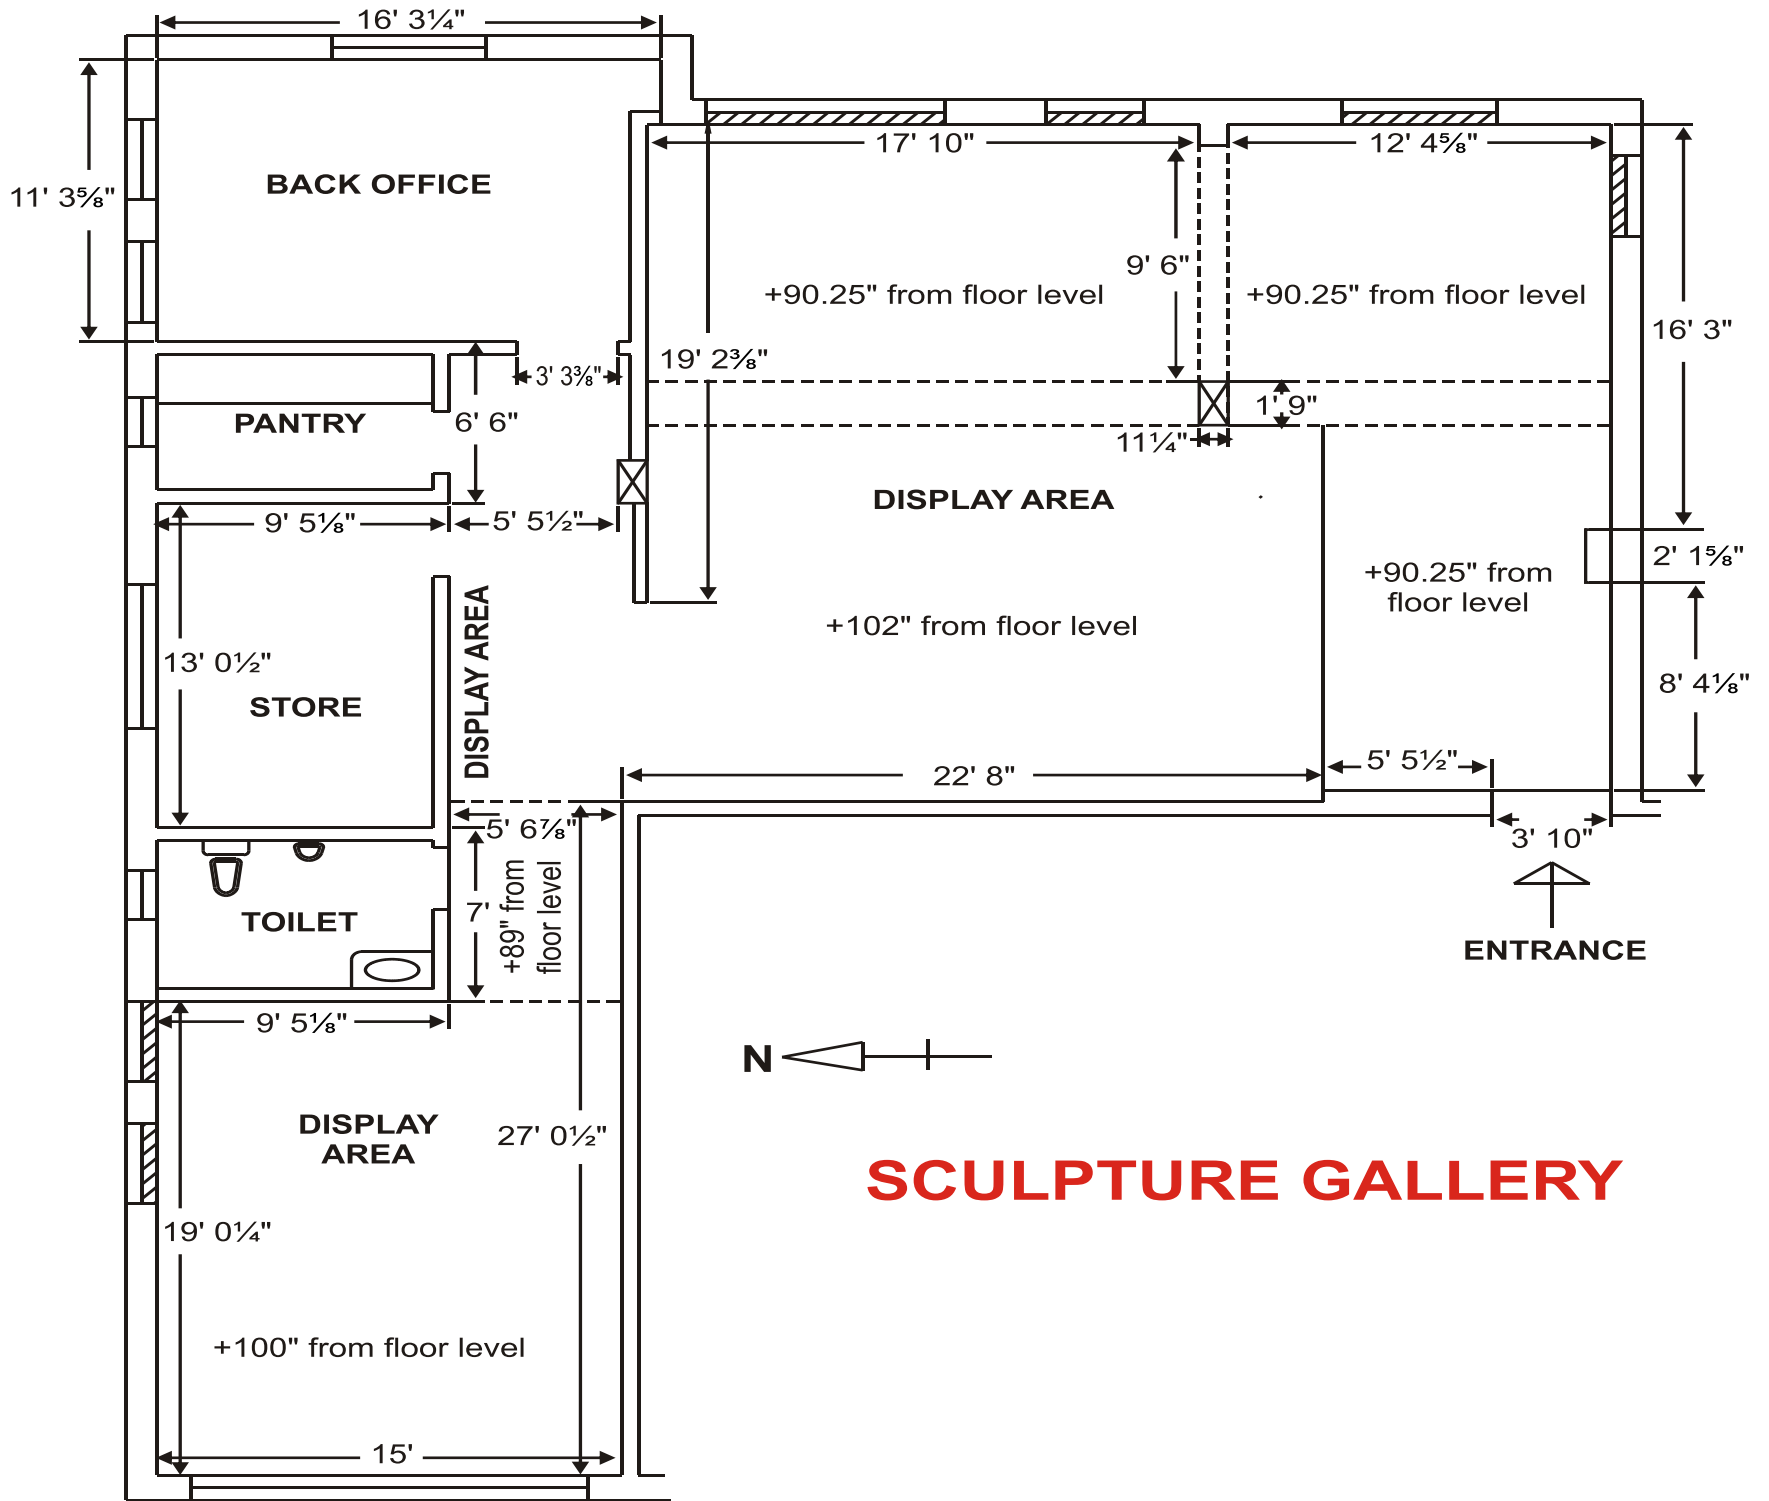

We have marked the total floor in 5 parts only
 (no separations are there in between the parts)

- Part 1 (Ceiling Height = 8')
- Part 2 (Ceiling Height = 7')
- Part 3 (Ceiling Height = 8')
- Part 4 (Ceiling Height = 8')
- Part 5 (Ceiling Height = 7.5')

Aakriti Art Gallery Sculpture Wing

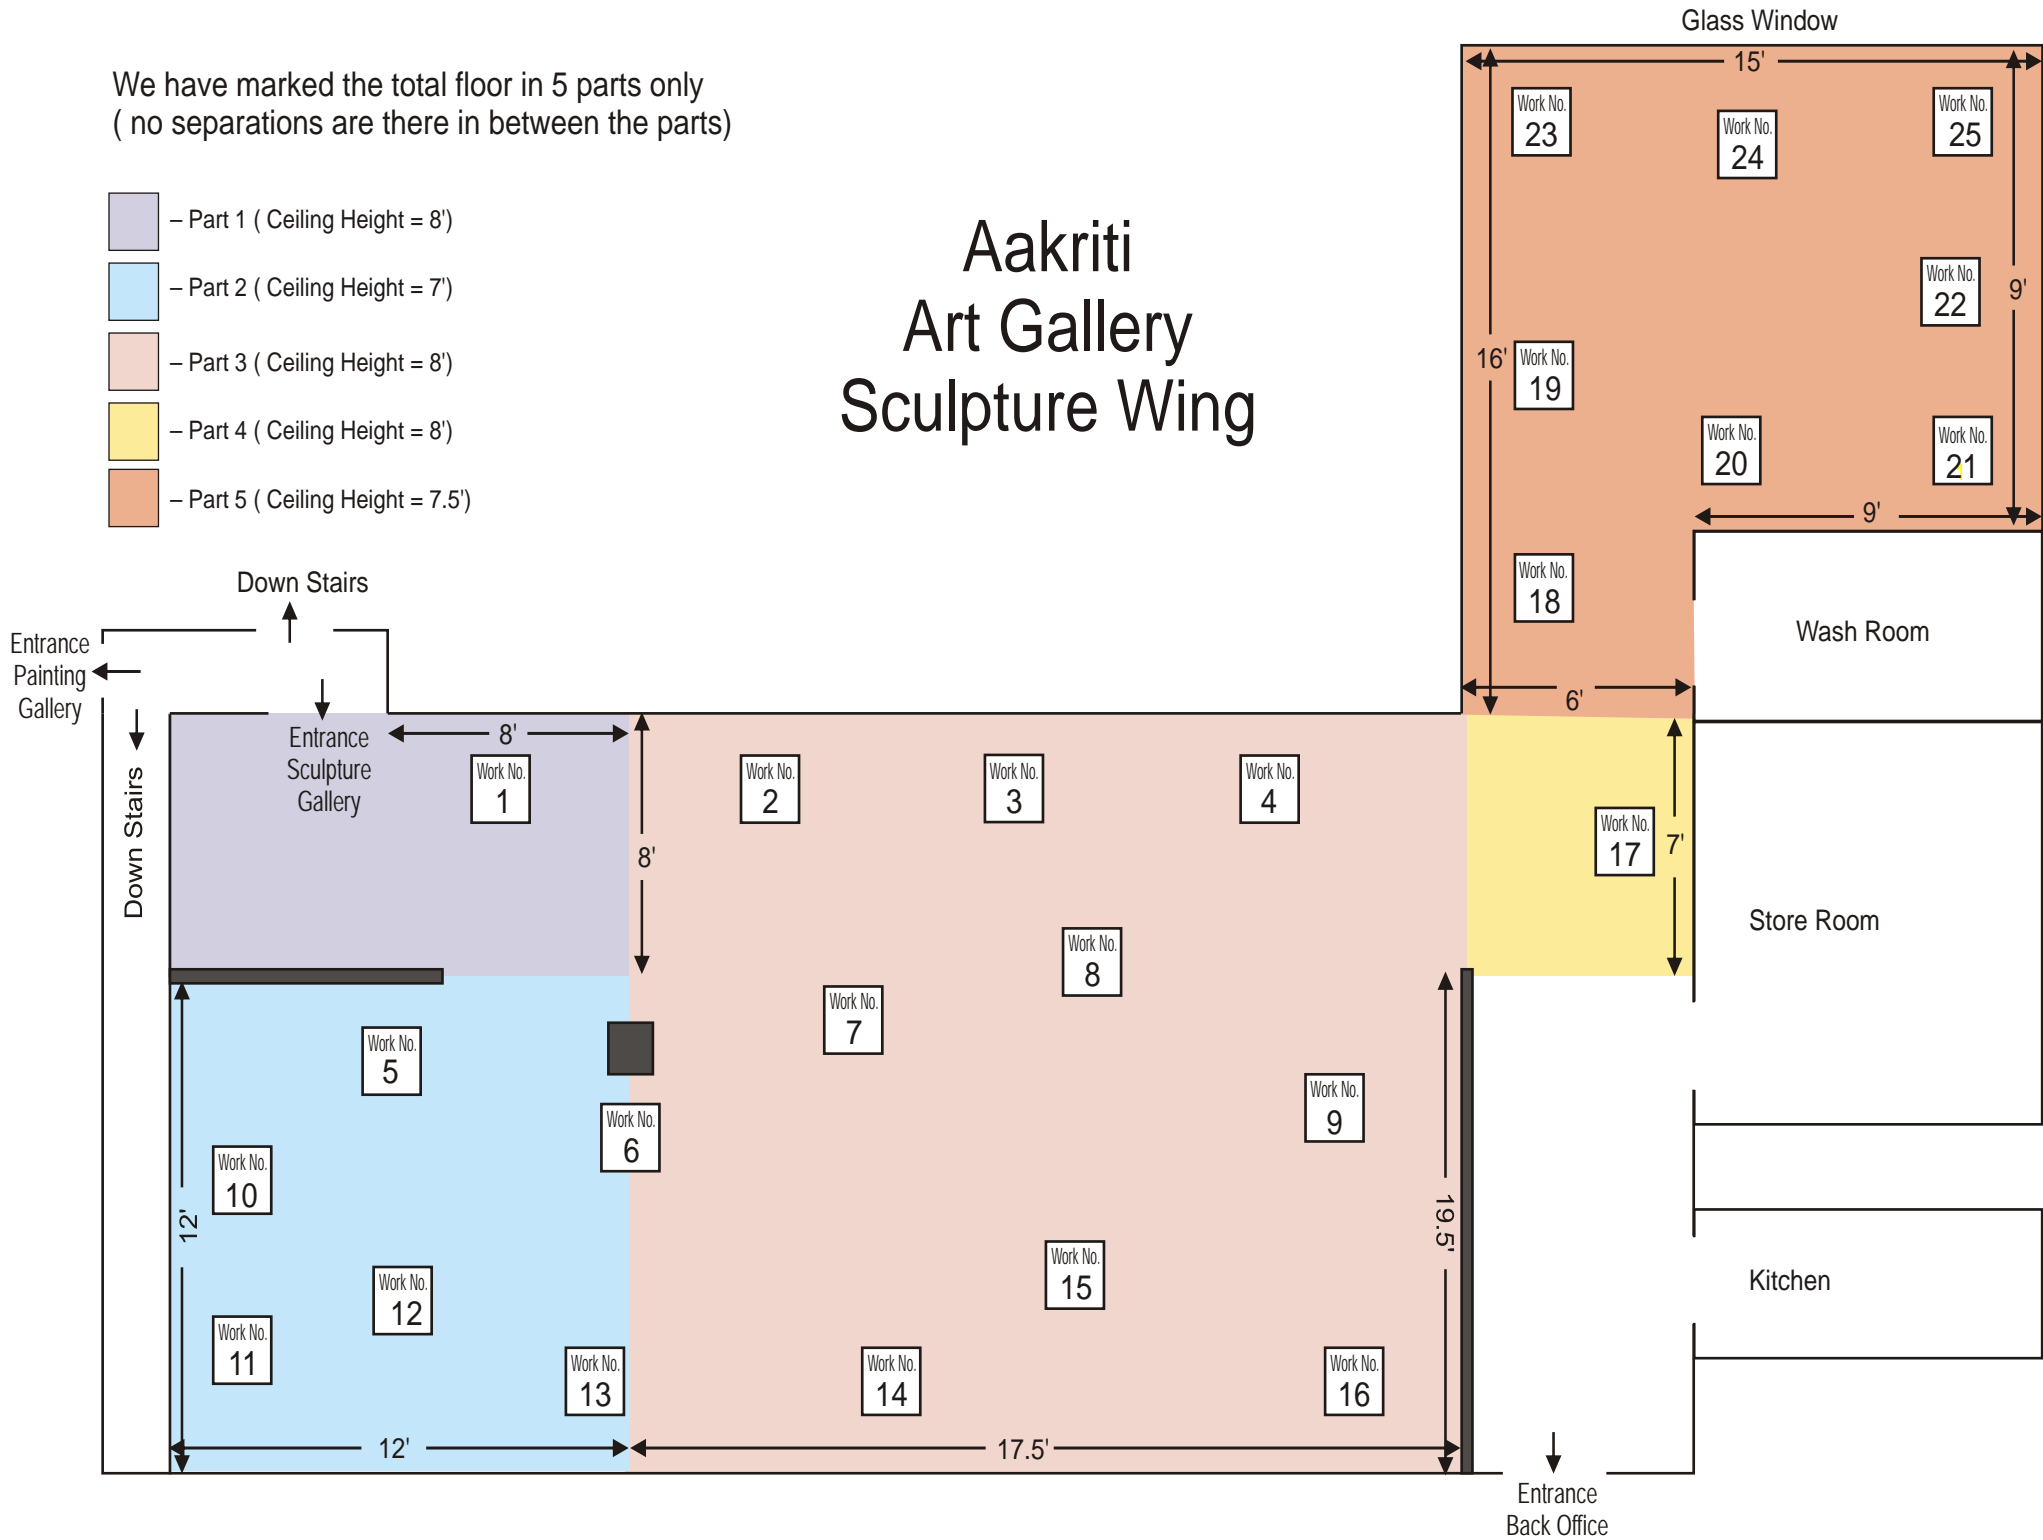

Not to Scale